
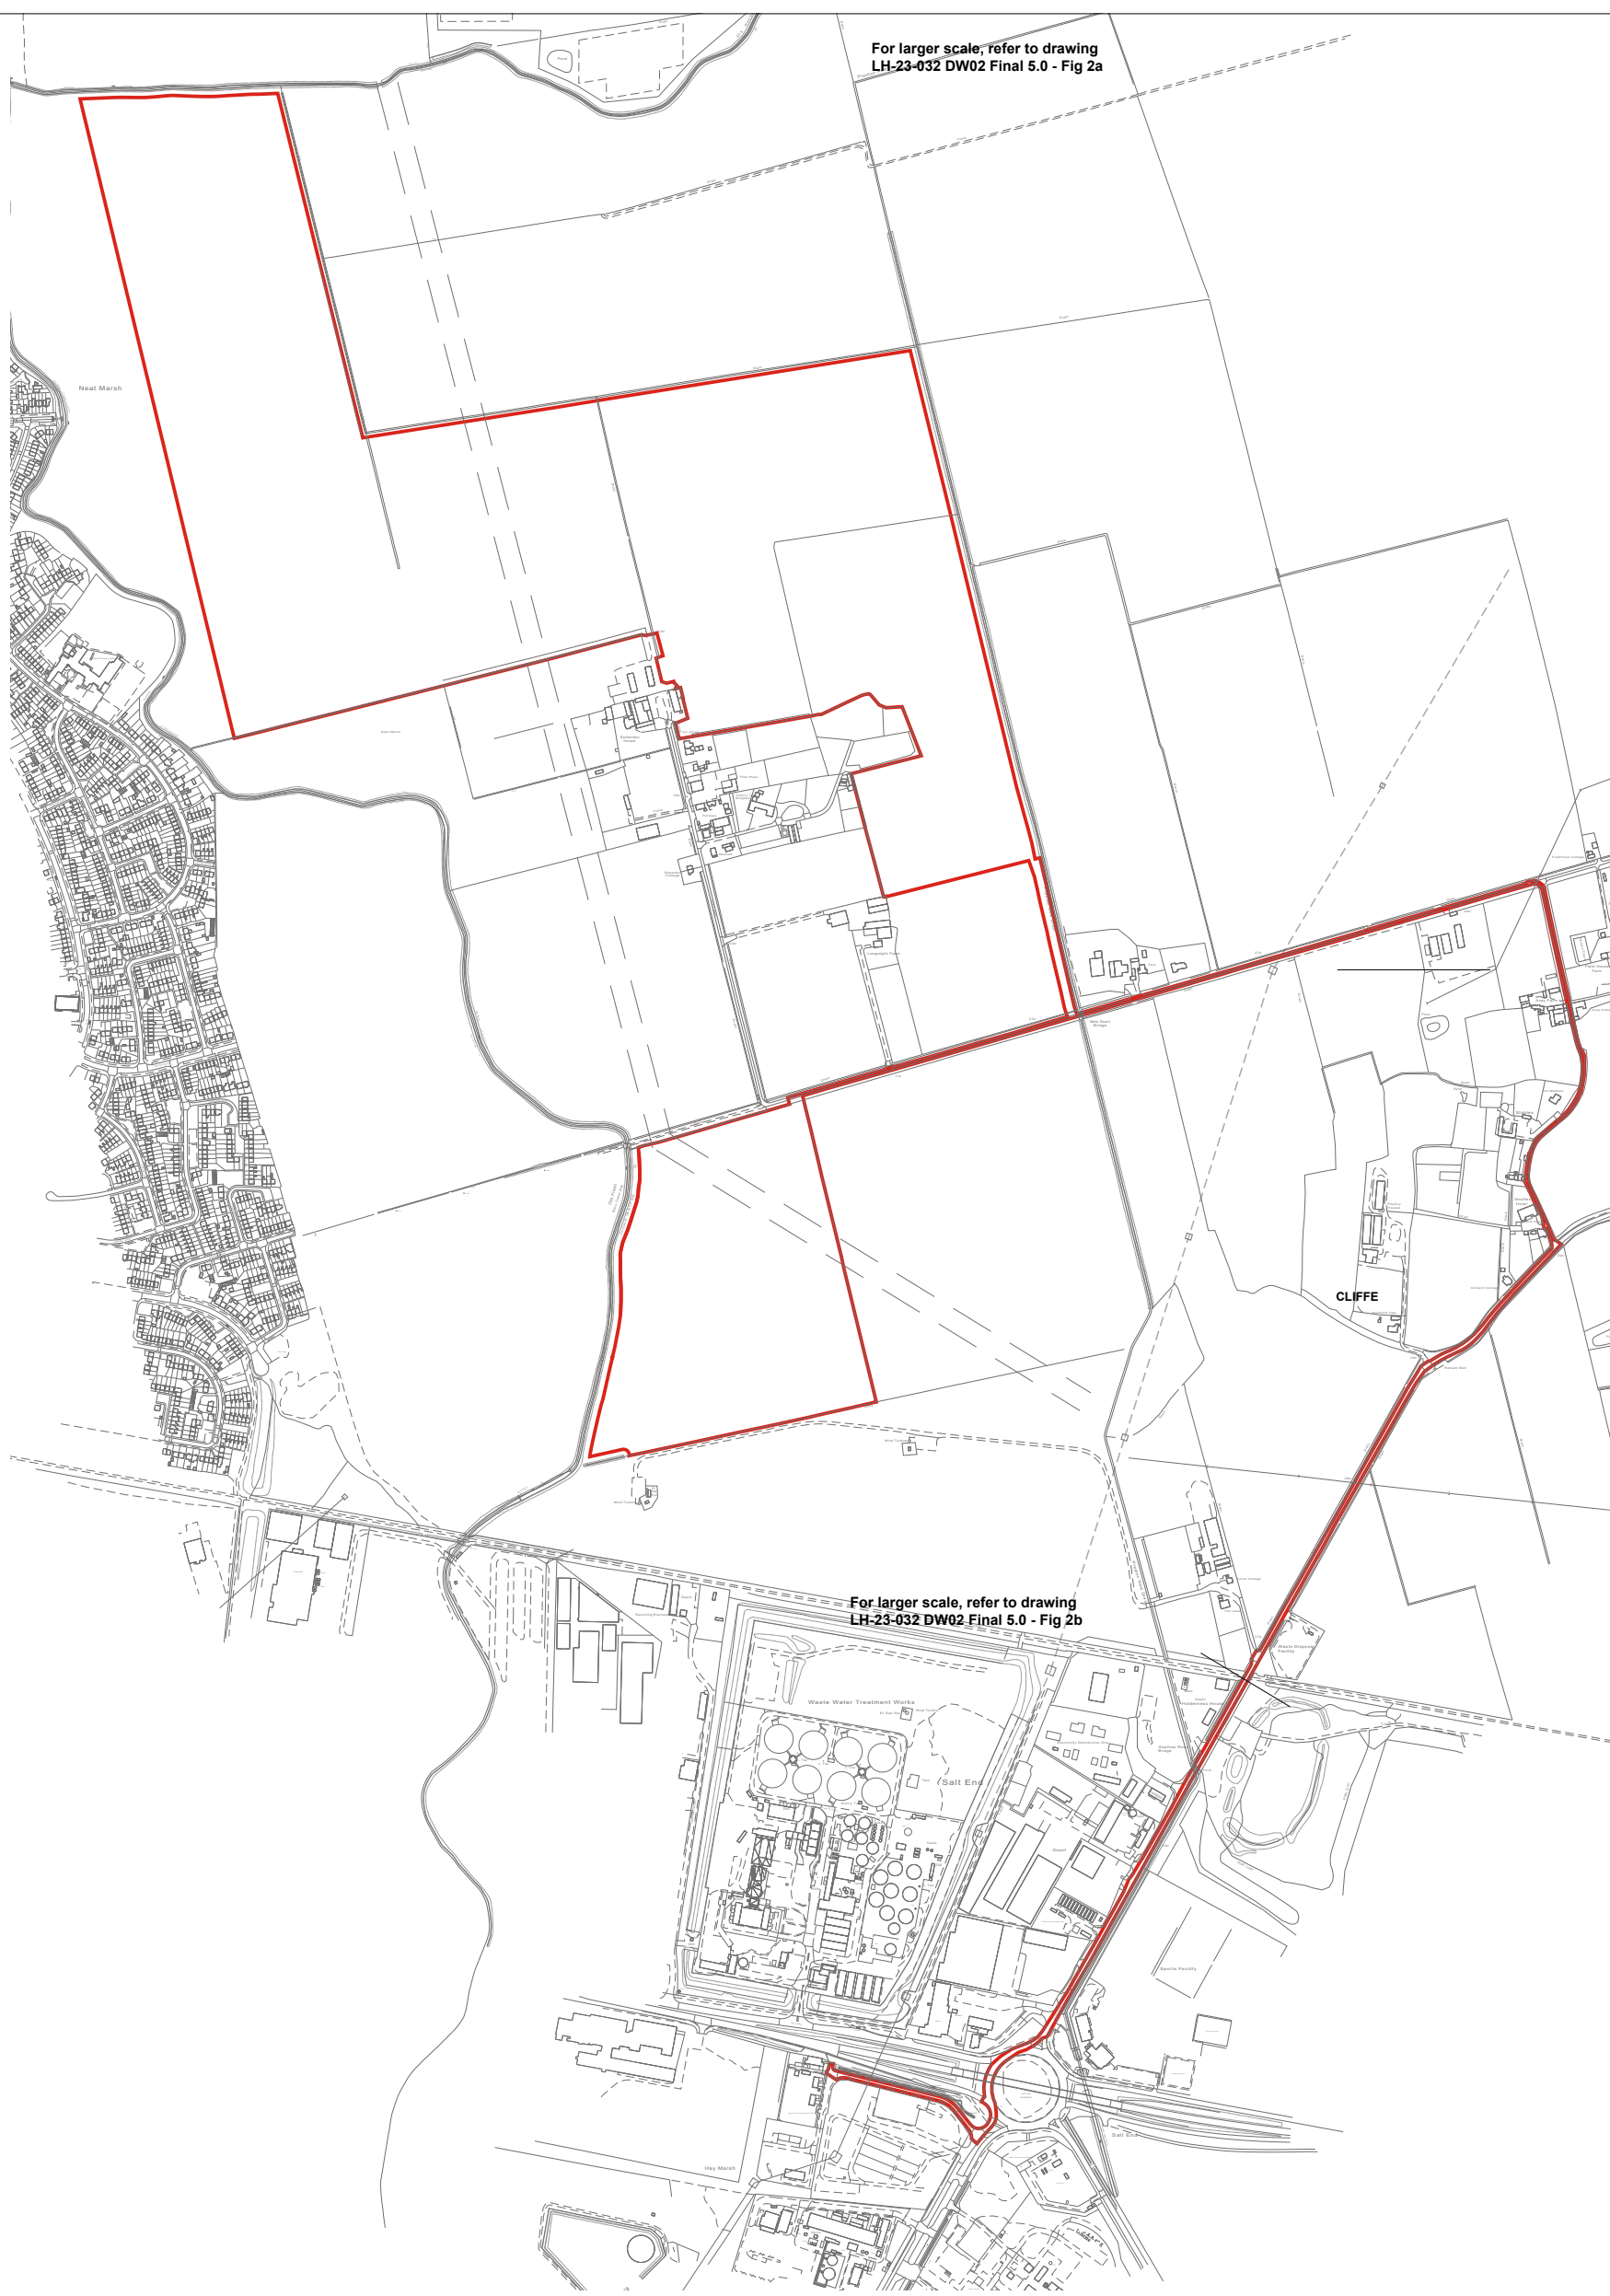


This drawing is copyright of Lighthouse Development Consulting. Mapping reproduced in accordance with license agreement.
© Crown copyright and database rights 2025 Ordnance Survey AC000000102


Legend:

- Site Boundary
- Existing Vegetation Retained
- Overhead Power Lines
- Existing Improved Grassland
- Proposed Improved Grassland and Native Grass Seed Mix
- Proposed Solar Panels (Height of approx 3.25m AGL)
- Perimeter Security Fence
- Proposed Sub-Station (Refer to Fig 4 for Substation details)
- Internal Access Track
- Proposed Transformer / Inverter or Storage Container
- Proposed Route of Export Cable to 132KV Substation
- Proposed CCTV
- Proposed Filter Drain
- Proposed Wildflower Areas
- Proposed Native Hedgerow Planting (refer to landscape proposals for details)
- Proposed Tree Planting (refer to landscape proposals for details)

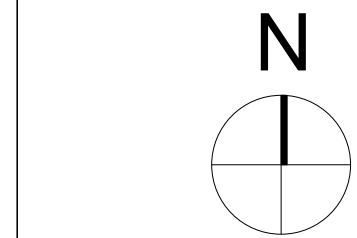

Do not scale from this drawing unless for Planning purposes. Illustrated dimensions only are to be used.
All dimensions must be checked on site by the contractor prior to the commencement of any building works.

Where applicable, dimensions and details are to be read in conjunction with specialist consultant drawings or available information, with any discrepancy between drawings brought to the attention of the project manager prior to the commencement of any foundation or building works.

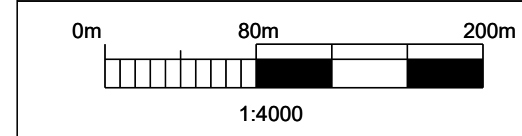

Rev:	Date:	Note:	By:
6.0	18/07/2025	FINAL Minor changes to substation	ICS
5.0	14/07/2025	FINAL Minor changes: Proposed landscaping added to drawing	ICS
4.0	31/03/2025	FINAL Minor changes: Proposed landscaping added to drawing	ICS
3.0	22/03/2025	FINAL Layout amended to consider below ground pipeline	ICS
2.0	14/03/2025	FINAL PCB to western boundary adjusted	ICS
1.0	28/02/2025	FINAL	ICS
0.2	26/02/2025	SECOND ISSUE - Draft	ICS
0.1	12/02/2025	FIRST ISSUE - Draft	ICS



Site: Neat Marsh Solar Farm			
Drawing Title: Site Block Plan			
Drawing No or Client Ref:	Revision:	Scale:	
Figure 2	6.0	1:4000 @ A1	
Drawn:	Appr By:	Date:	CAD Ref:
ICS	NB	12.02.25	LH23-032 DW02 FINAL 6.0 - Fig 2 - Site Block Plan